
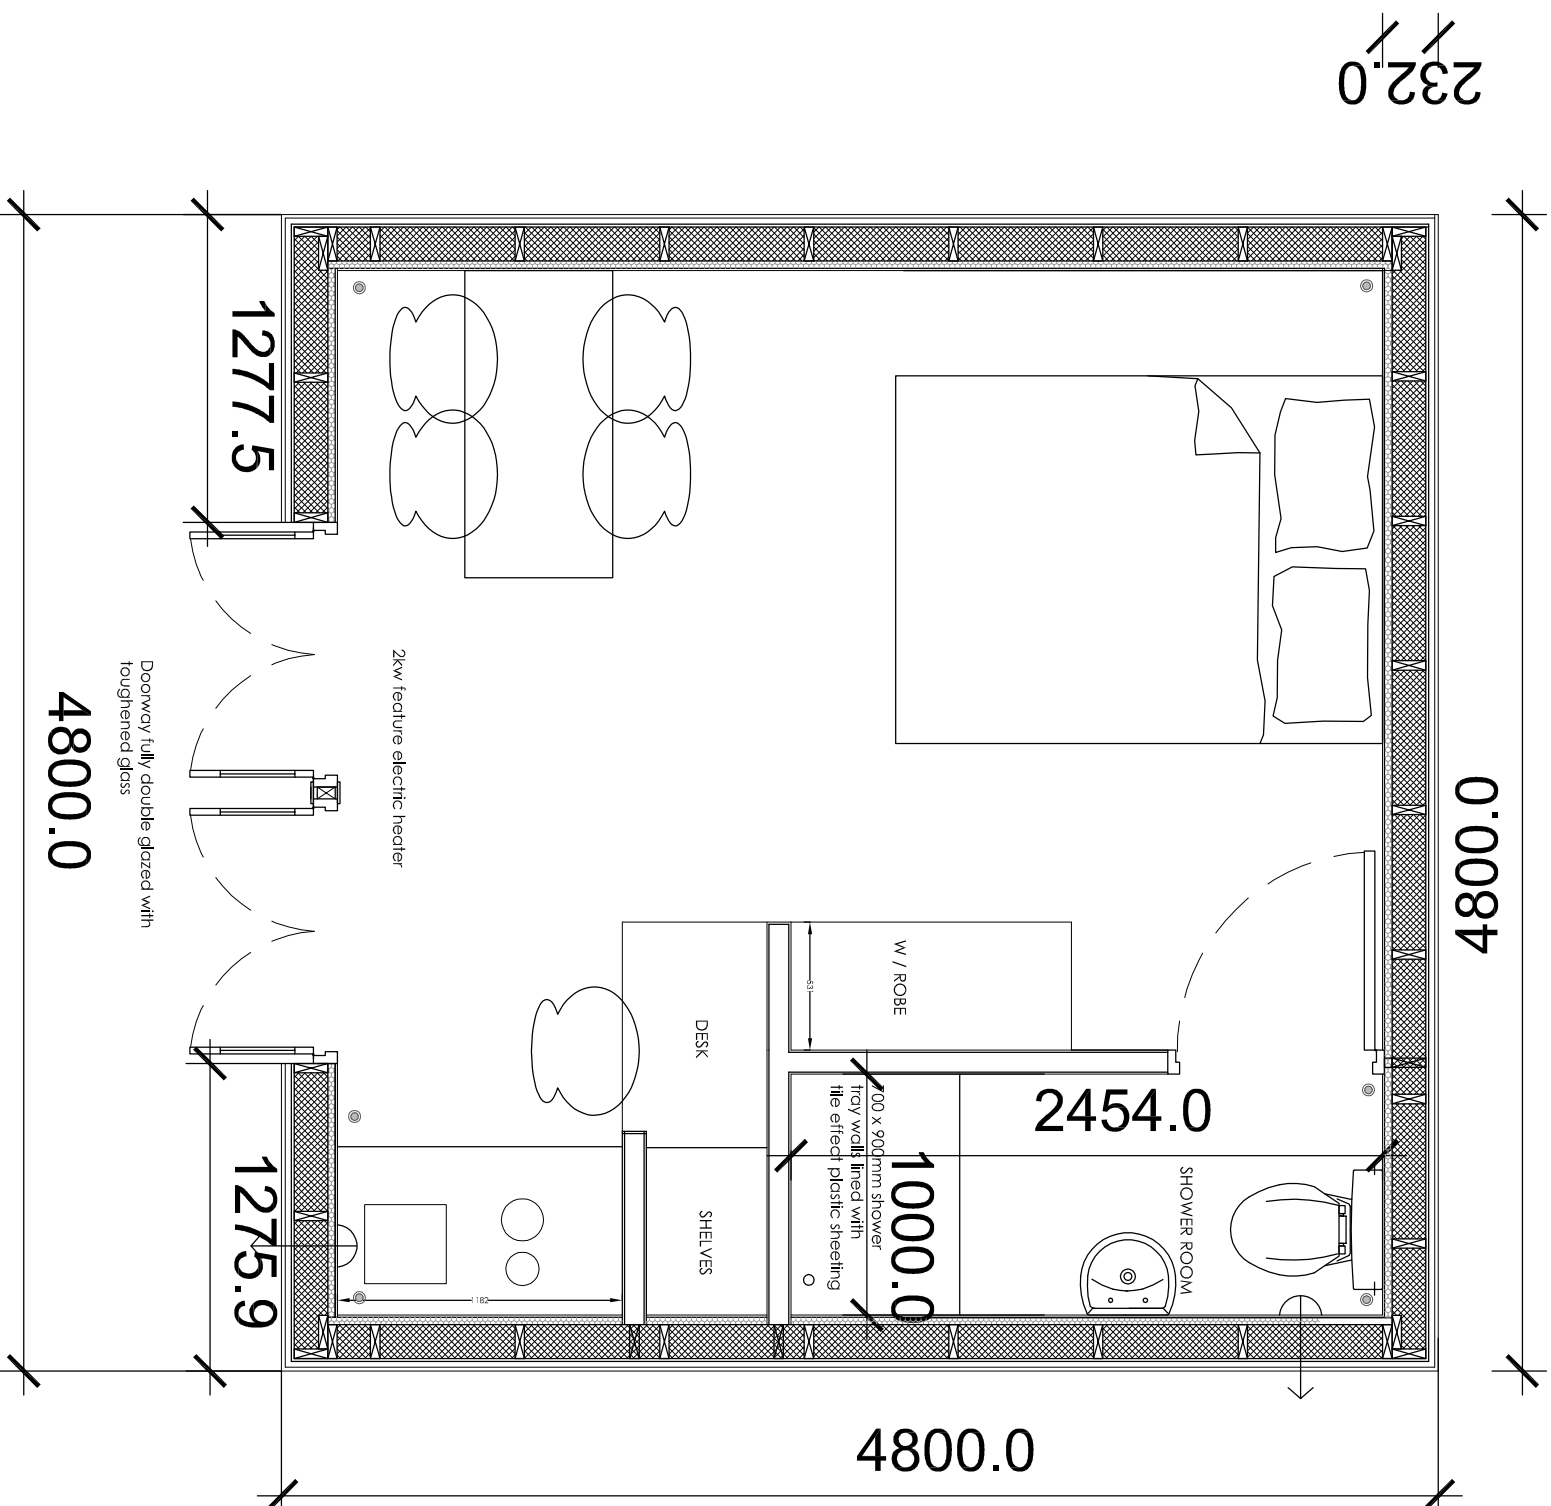


27mm round faced log lap cladding to exterior intermittently glued to provide structural bracing textured painted marine ply boards to feature creas around door.

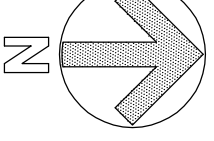

232.0

NOTES:

MCD Construction Consultancy take no responsibility for any dimensions obtained by scaling from this drawing. If no dimension is shown the recipient must ascertain the dimension specifically from the Contract Administrator or by site measurement. Supplying this drawing in digital form is solely for convenience and no reliance may be placed on digital data. All data must be checked against hard copy. Dimensions must be checked on site. Any discrepancies must be reported to the Contract Administrator immediately. This drawing is copyright of MCD Construction Consultancy.

Client					
<b>The Granny Annexe co.</b>					
Pr	Preliminary		C	Contract	
F	Feasibility		Cn	Construction	
P	Planning		As	As Built	
T	Tender		Other		

Project	
<b>The Windsor</b>	
<b>layout</b>	

Dwg Scale	Not to scale
Drawing No	XXXX-XX
Revision	A1 A3 X

4/1 Ludlow Rd  
 Offerton  
 Stockport  
 SK2 5BQ  
 07795 388610  
 07983 347252  
 www.mcdcc.co.uk